


DECIDUOUS TREE PLANTING DETAIL


SCALE: NTS

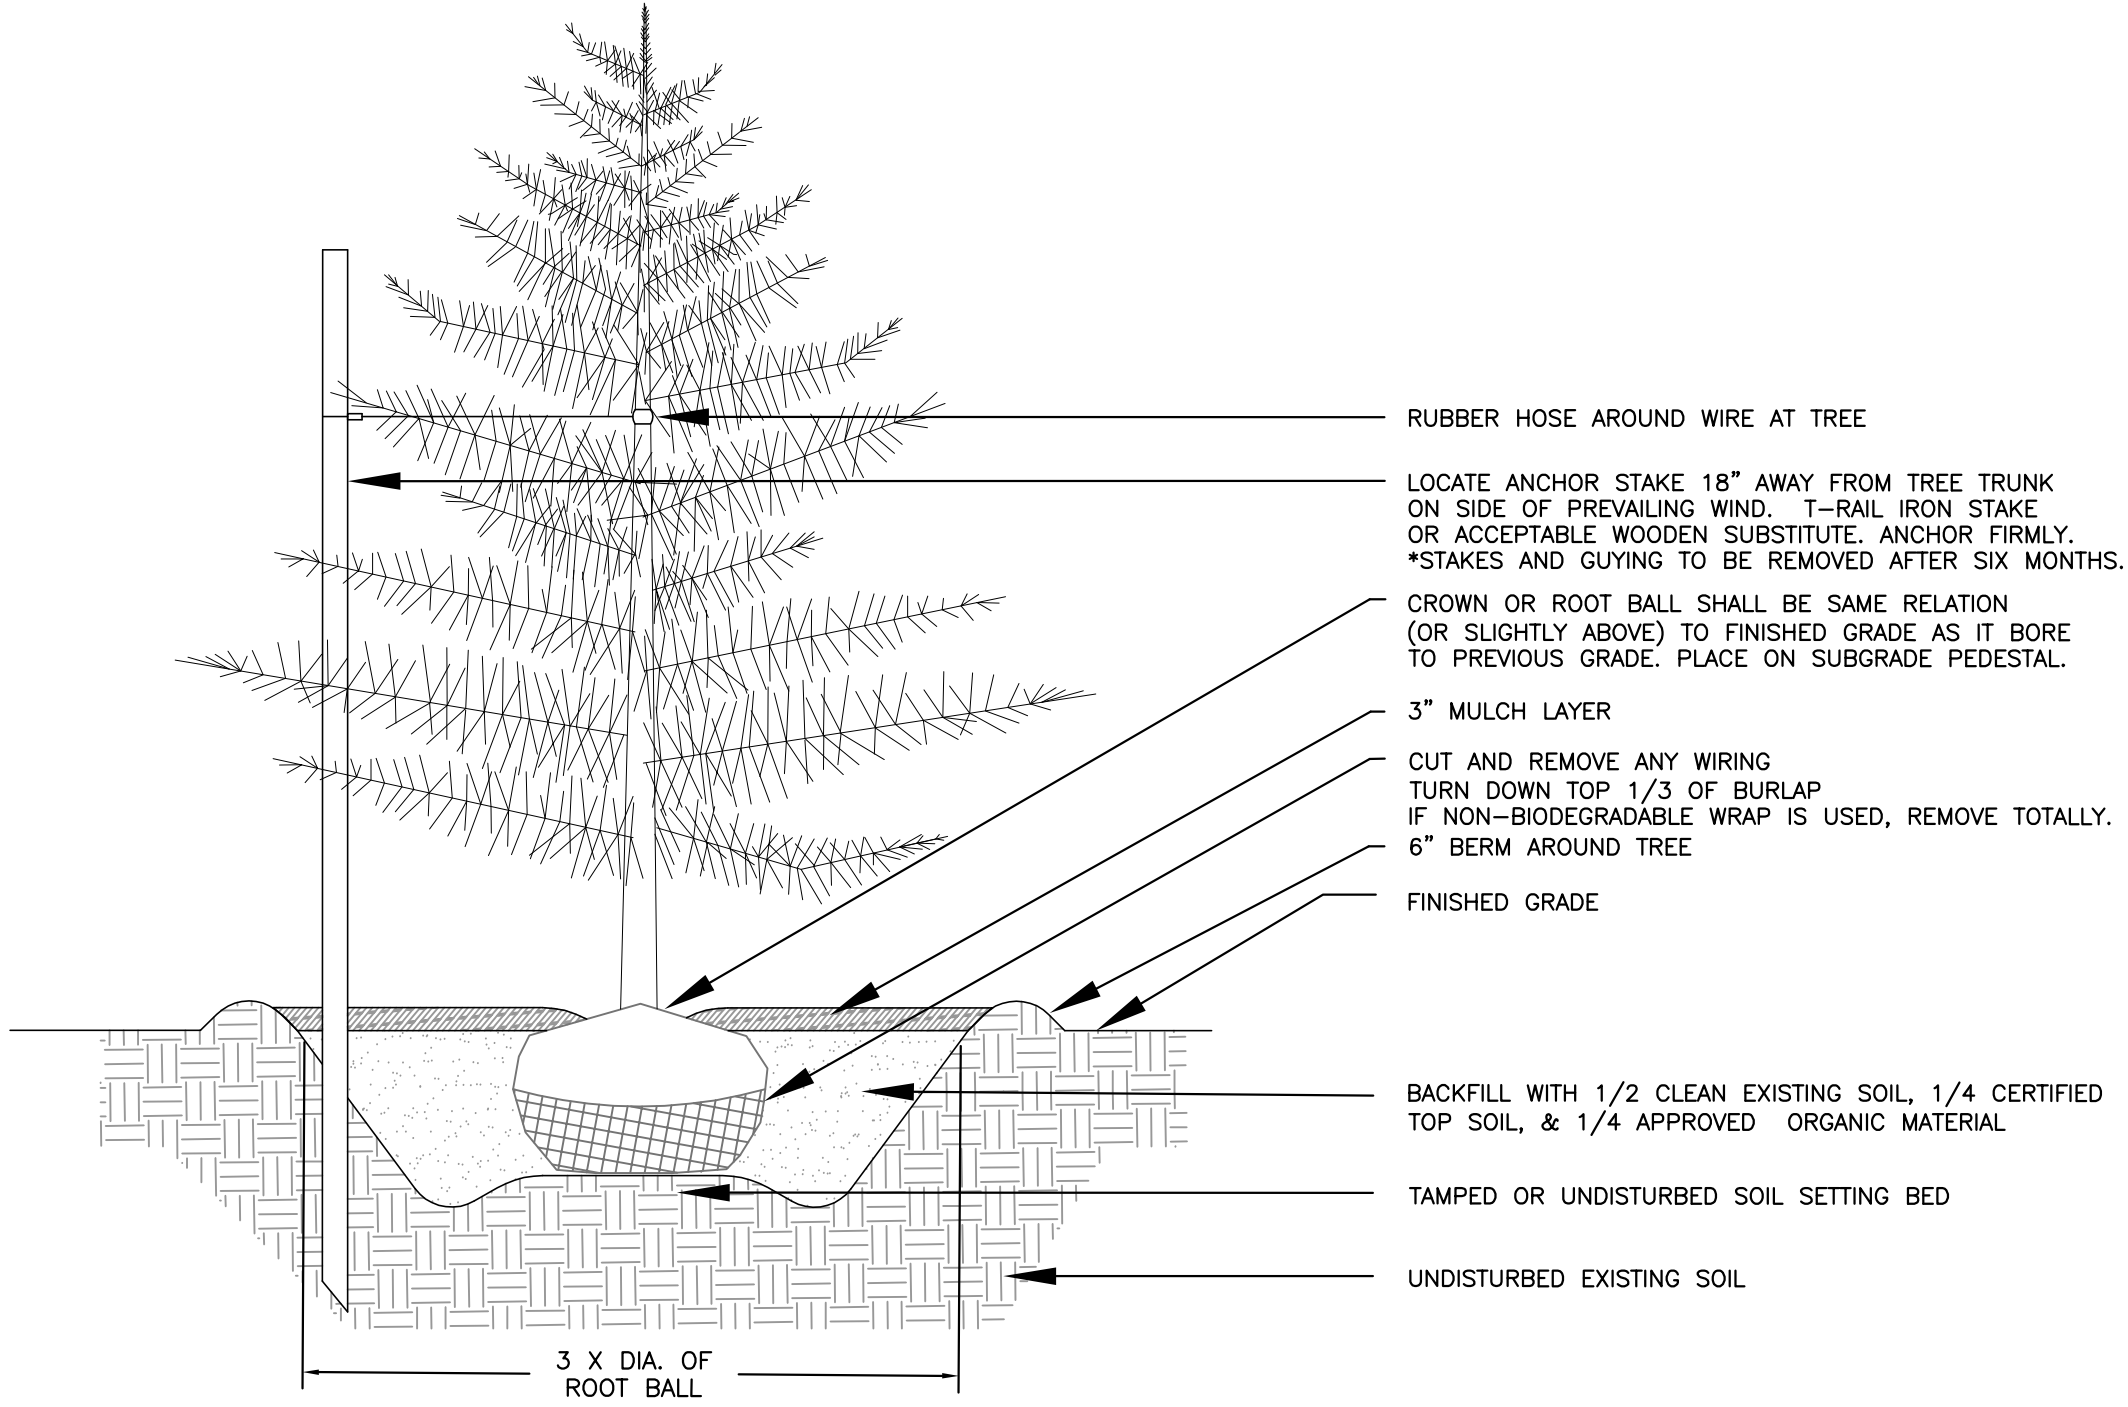

EVERGREEN TREE PLANTING DETAIL


SCALE: NTS

Equidistant Spacing Chart

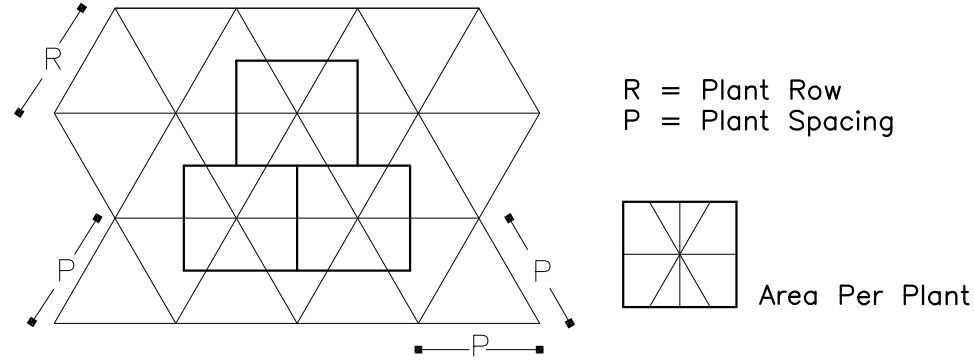


PERENNIAL SPACING CHART

SCALE: NTS

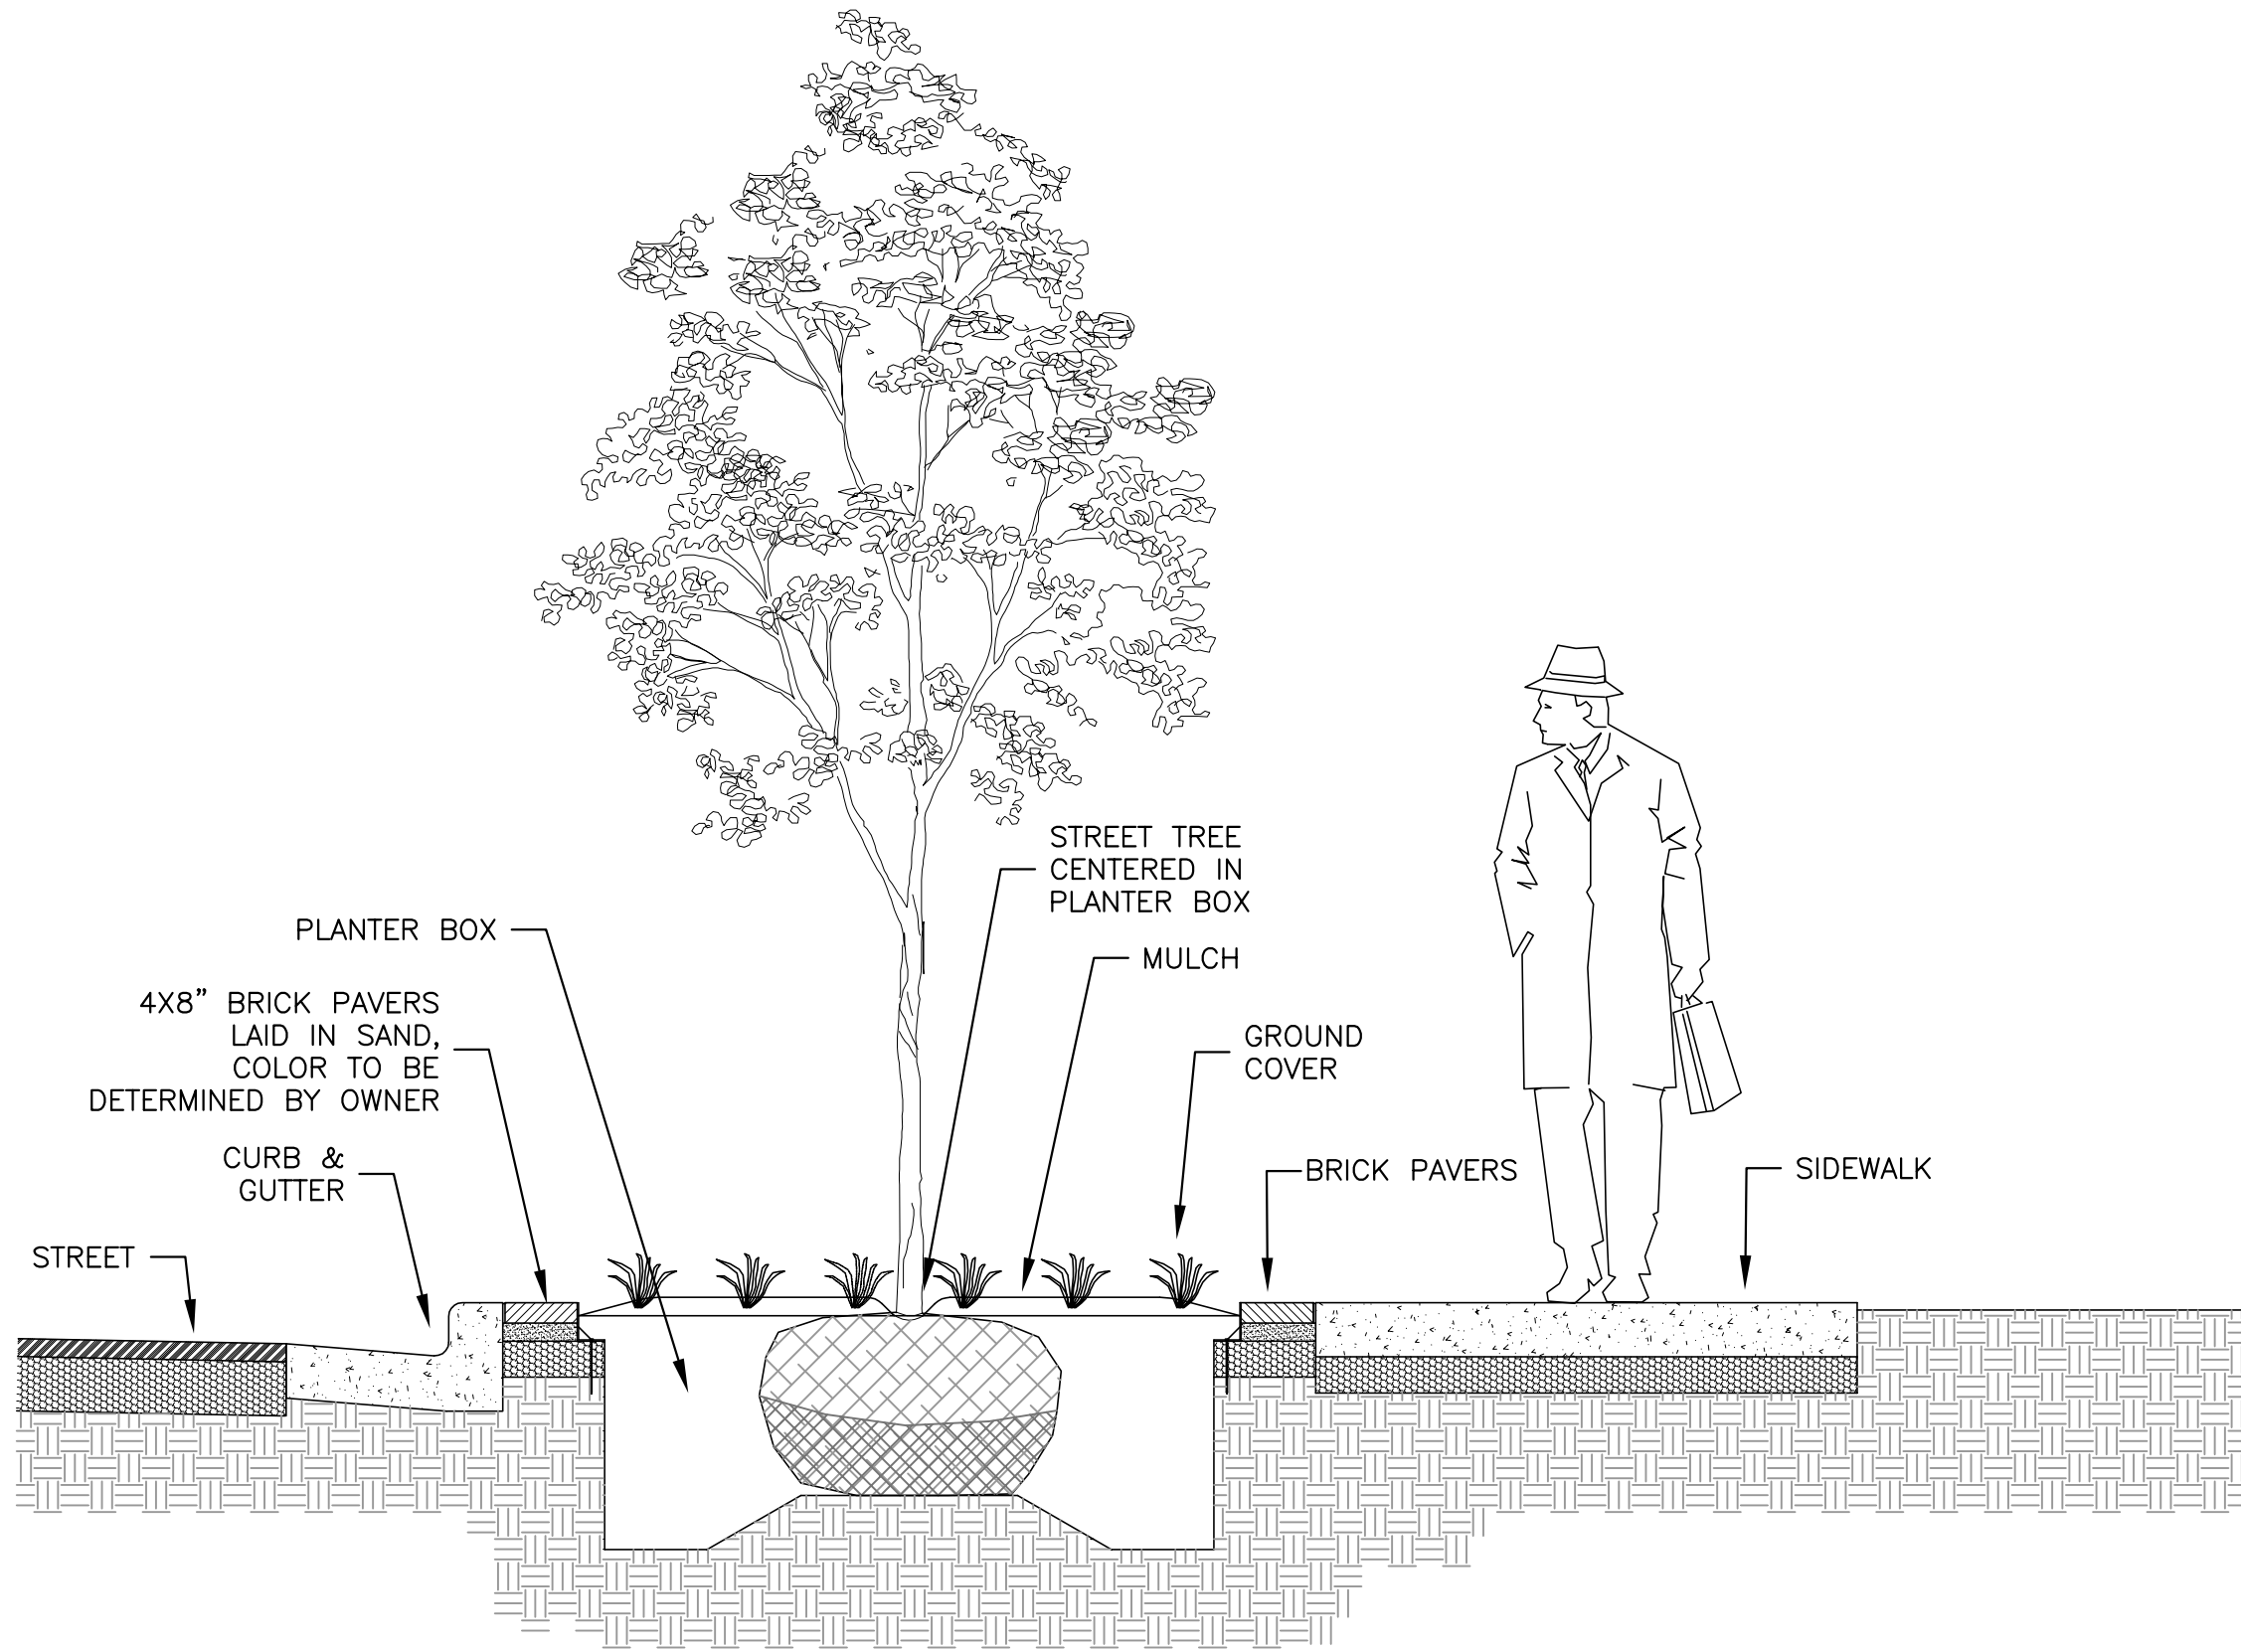


DECIDUOUS TREE AND SIDEWALK PLANTING DETAIL

SCALE: NTS

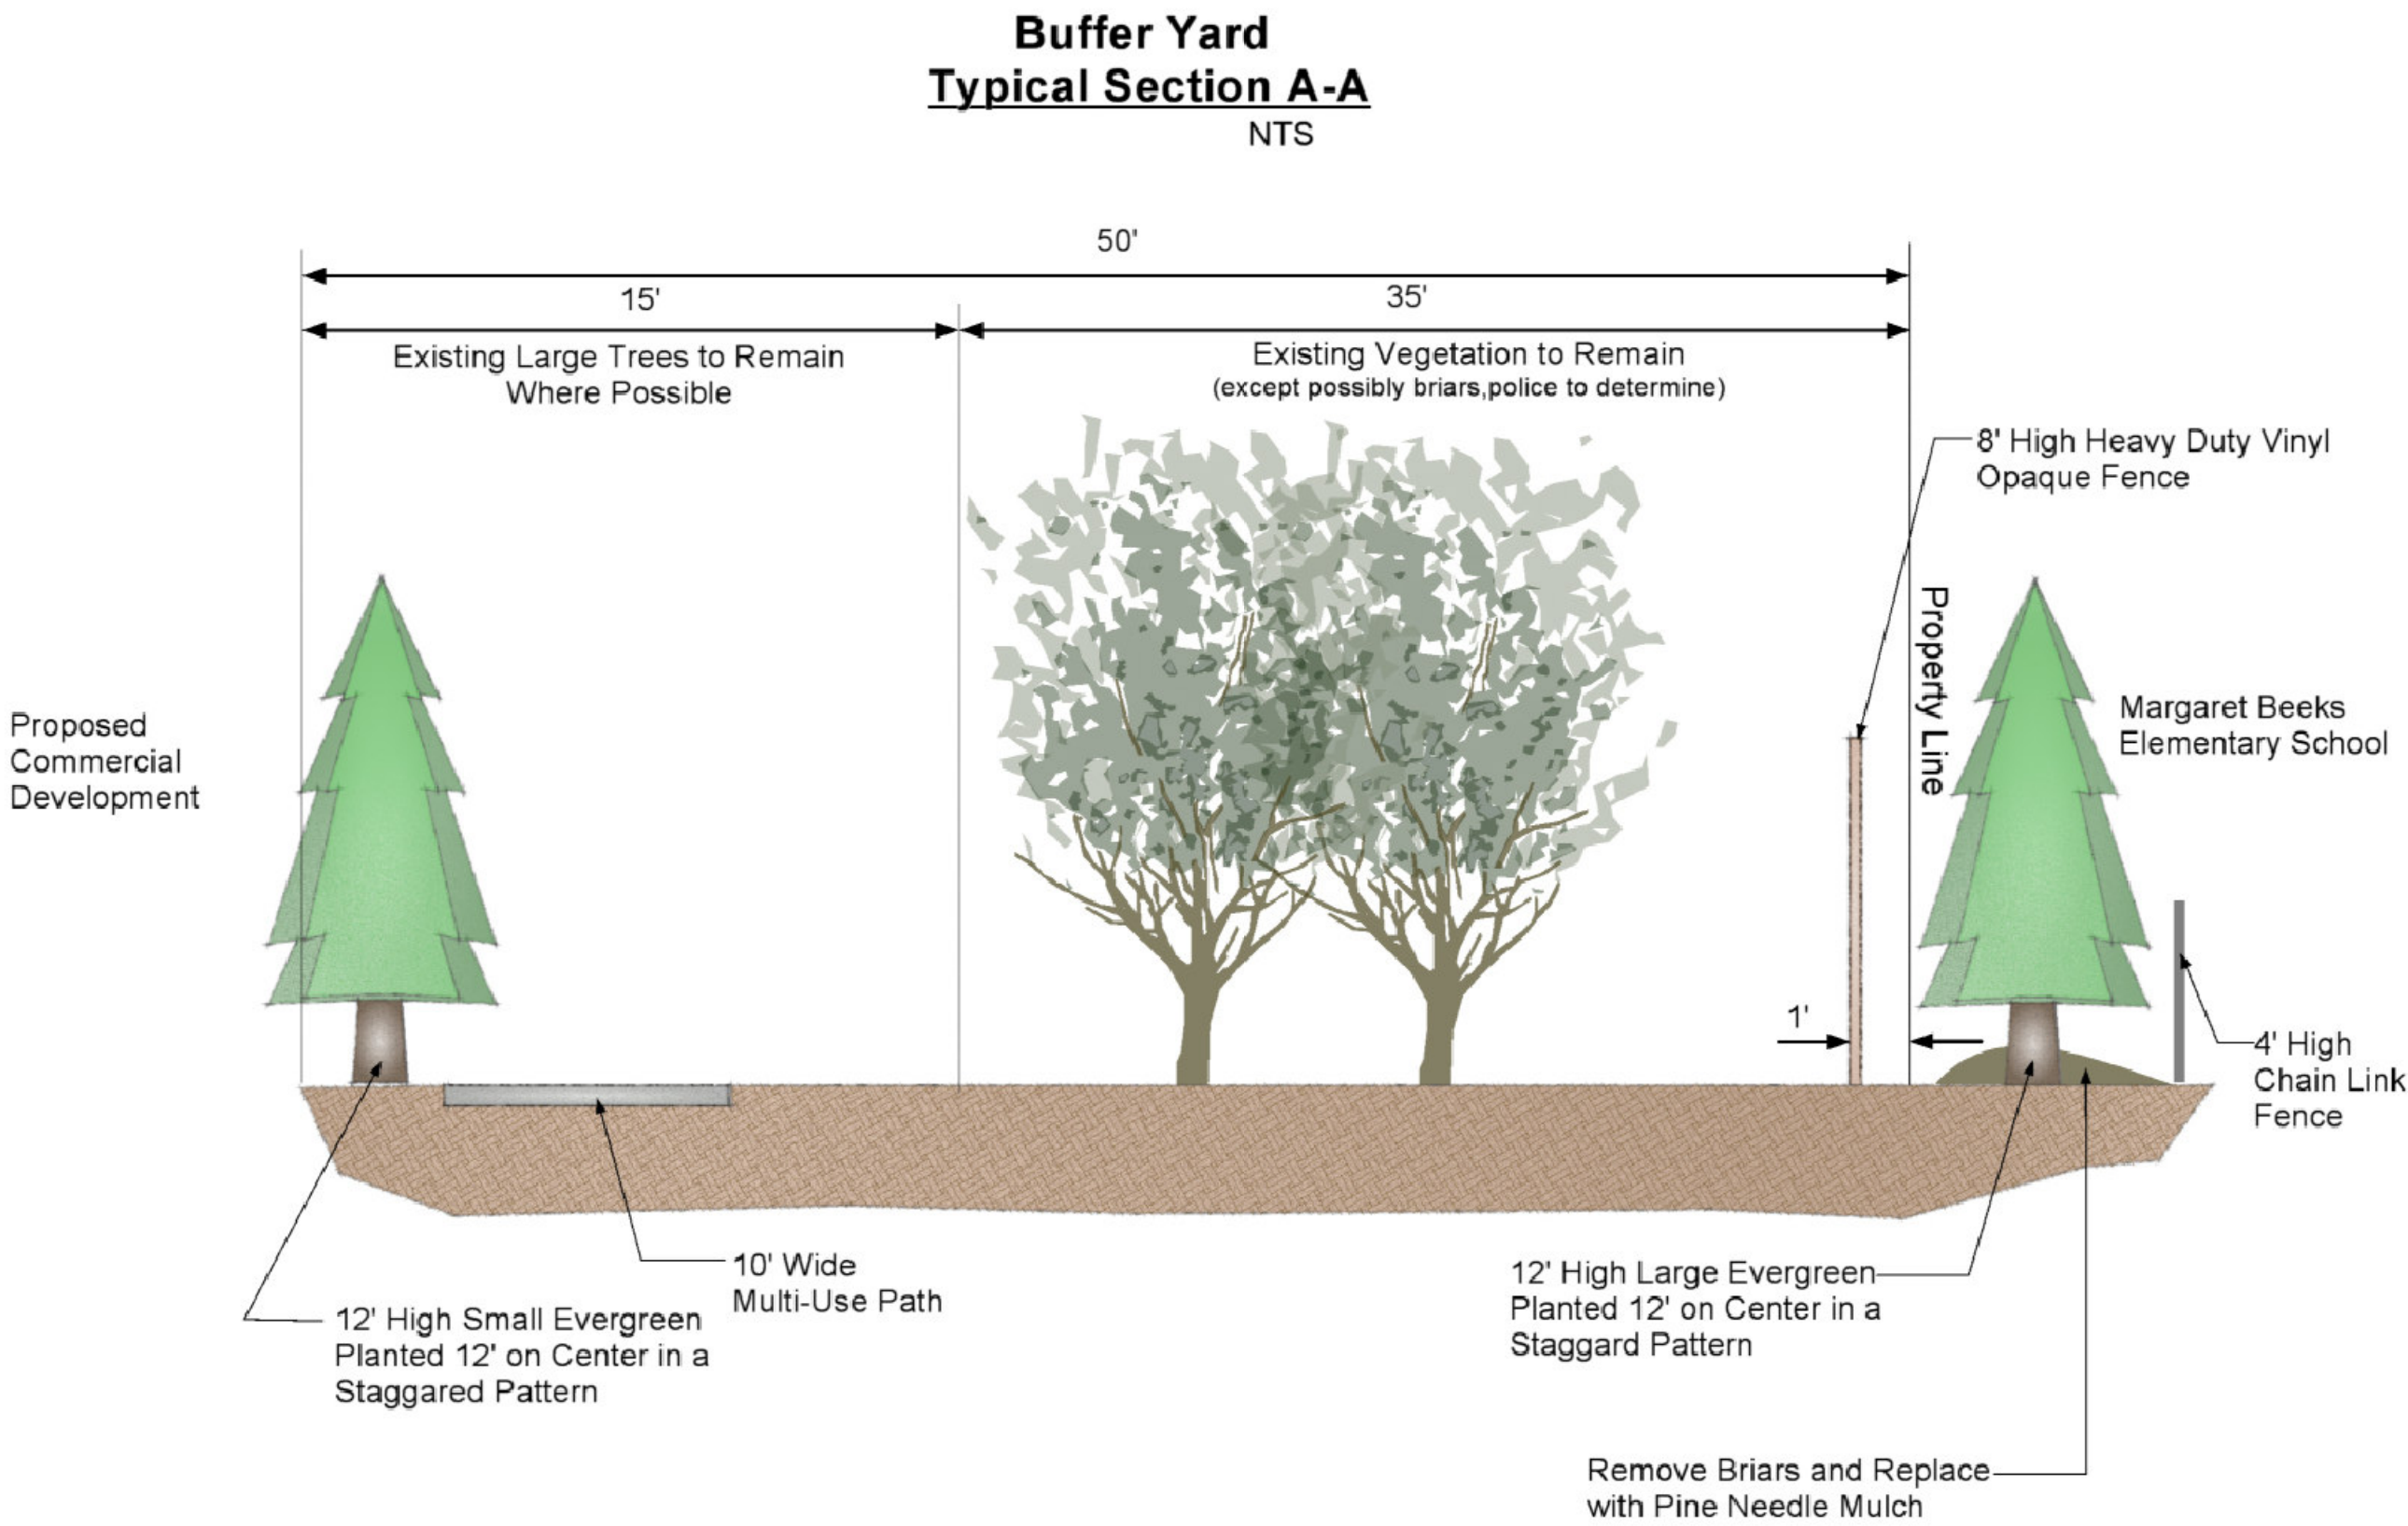

TYPICAL SECTION OF BUFFER YARD ALONG MARGARET BEEKS ELEMENTARY SCHOOL PROPERTY LINE

Scale: NTS

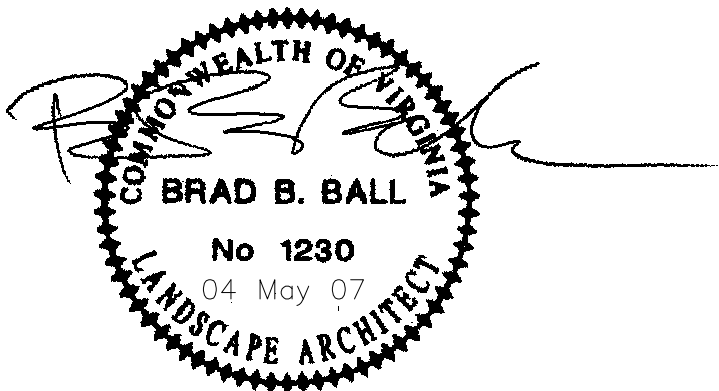

ANDERSON & ASSOCIATES, INC.
Professional Design Services
www.andassoc.com
Virginia - North Carolina - Tennessee

100 Ardmore St.
Blacksburg, Va. 24060
540-552-5592

DATE	REV. #	COMMENTS	DATE
04 MAY 07	---	---	---
DESIGNED: KLR	---	---	---
DRAWN: KLR	---	---	---
CHECKED: BBB	---	---	---
QA / QC: MTC	---	---	---

FIRST & MAIN
PHASE 1
BLACKSBURG, VIRGINIA

**LANDSCAPING
DETAILS**

DOCUMENT NO.
22559 - 110
SHEET
C5.19

Rennick, Kim / 5/3/2007 1:56 PM / u:\22\22559\22559eng\design\plans\isc\22559_sheet_la.dwg